



9500
9500
240
4920
100
2000
70
1110
70
750
70
240
1034
100
4234
4234
3000
100

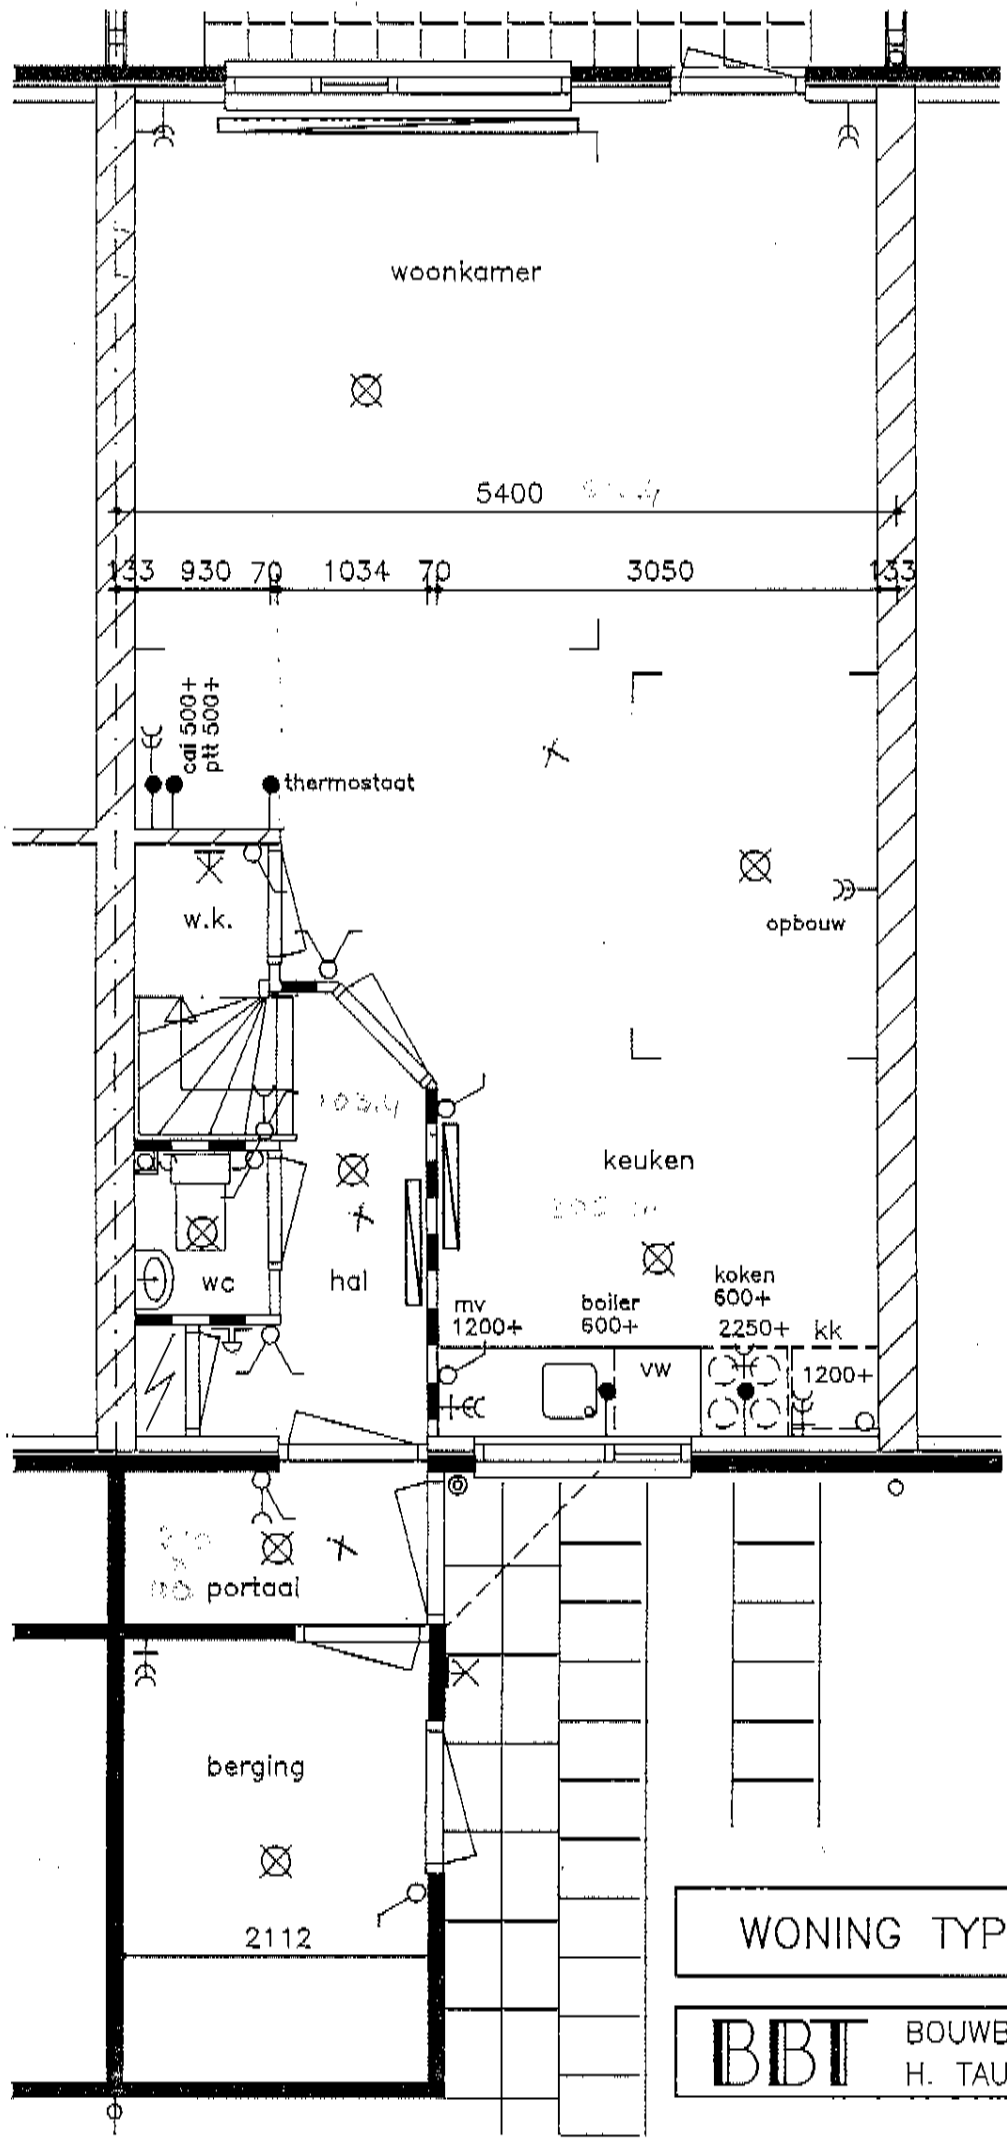

5950
70
3000
9020

WONING TYPE A
BBT BOUWBURO
H. TAUBER BV

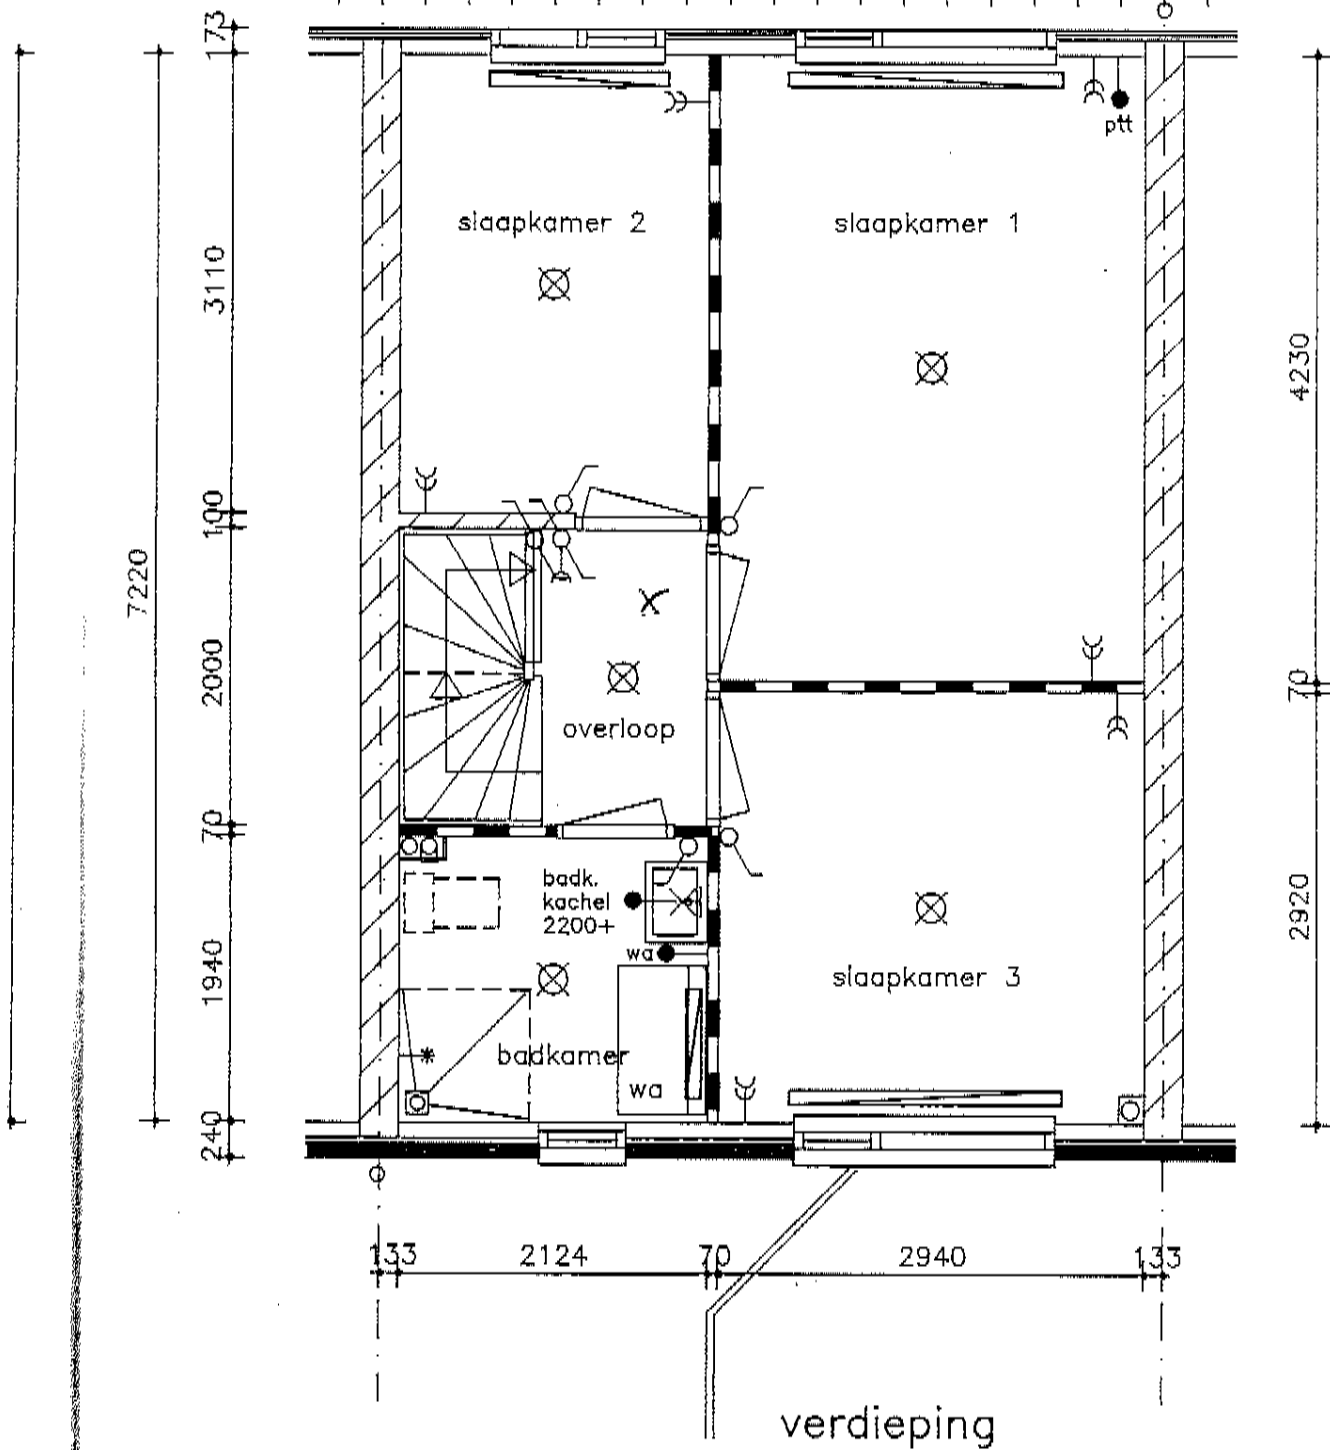


WONING TYPE A

BBT

BOUWBURO
H. TAUBER BV



1485
4250
1485

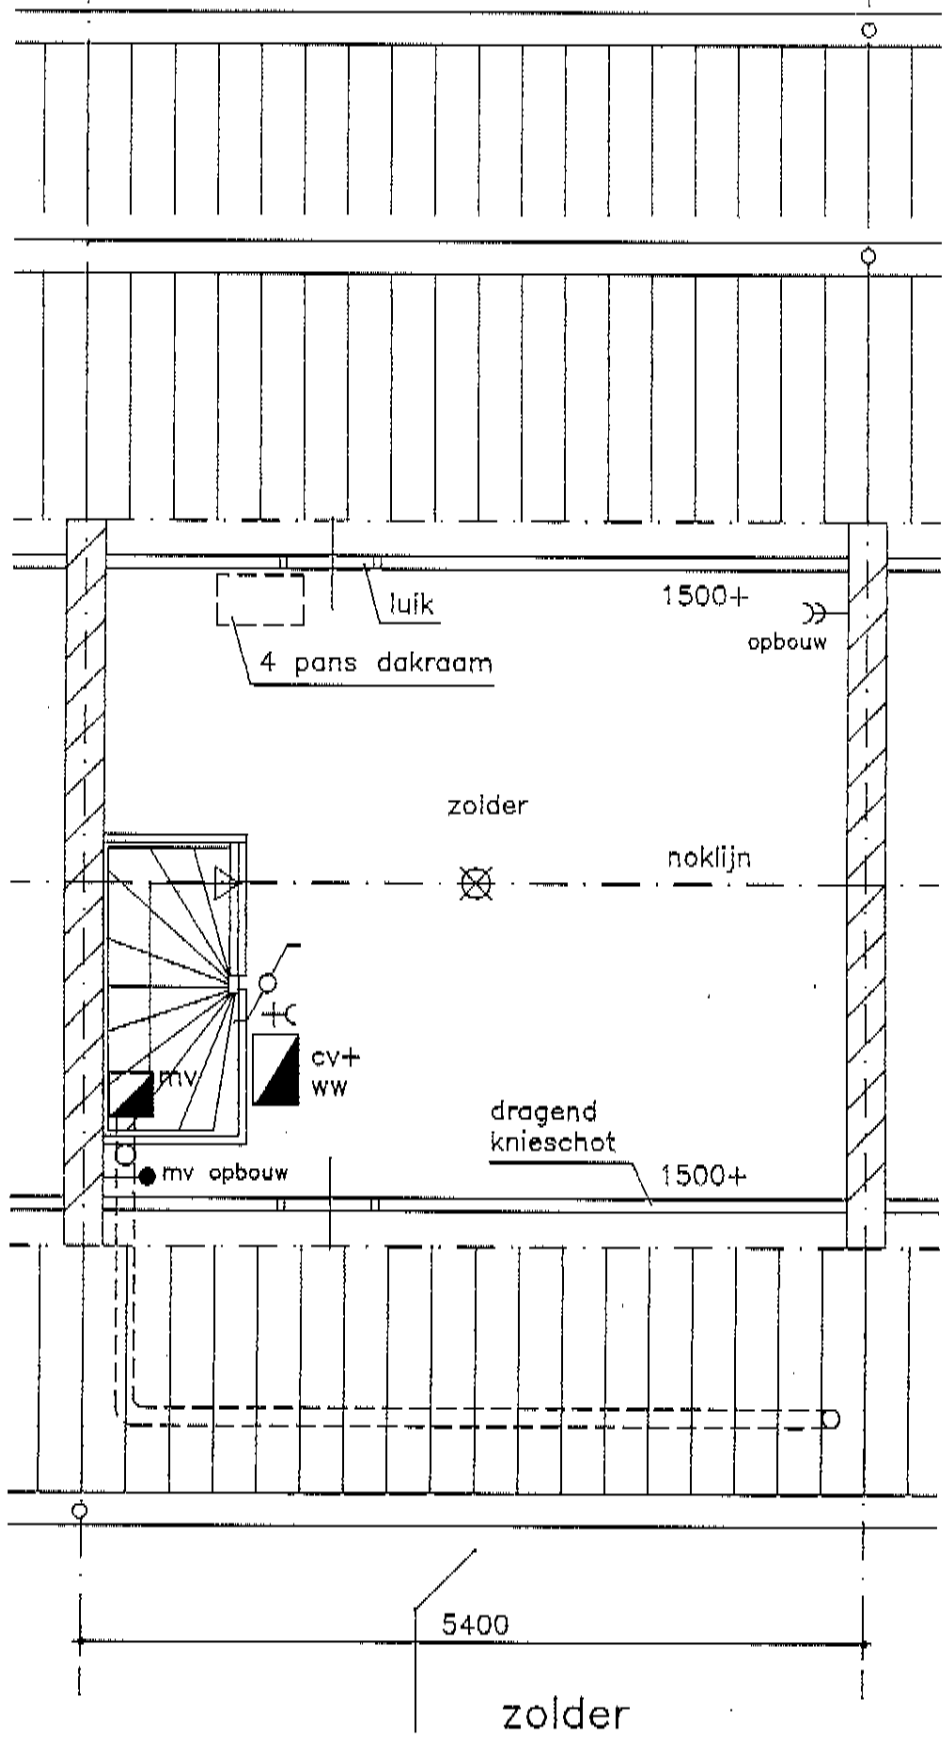

WONING TYPE A

BBT


BOUWBURO
H. TAUBER BV

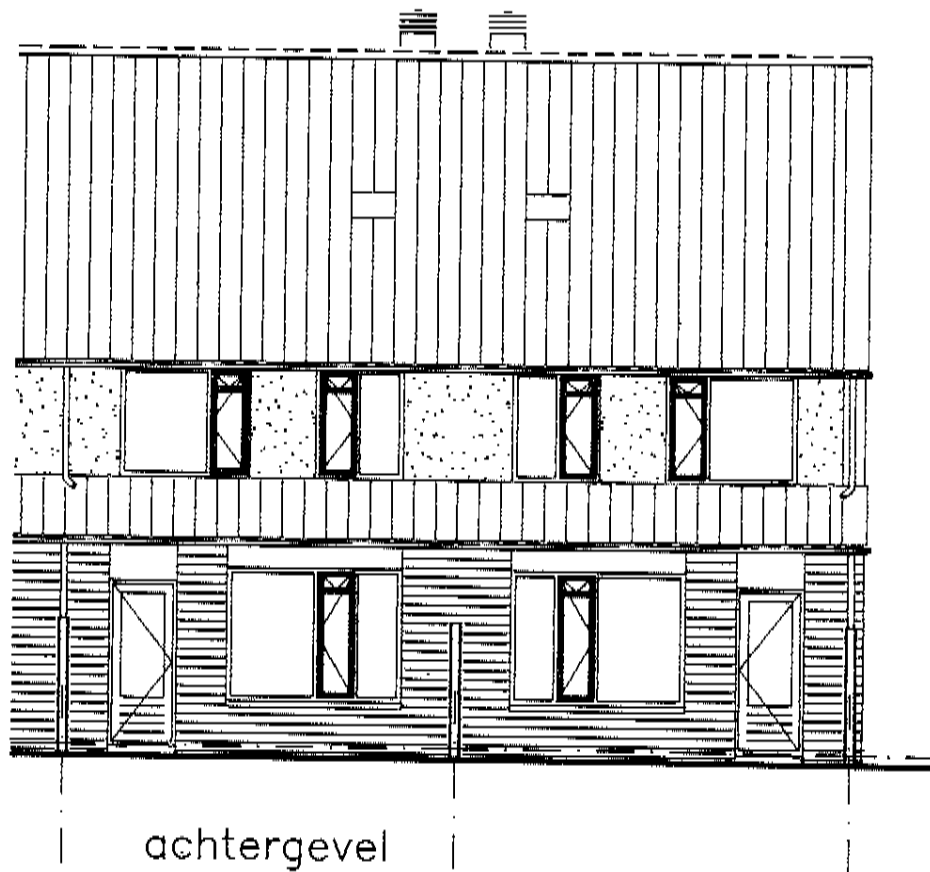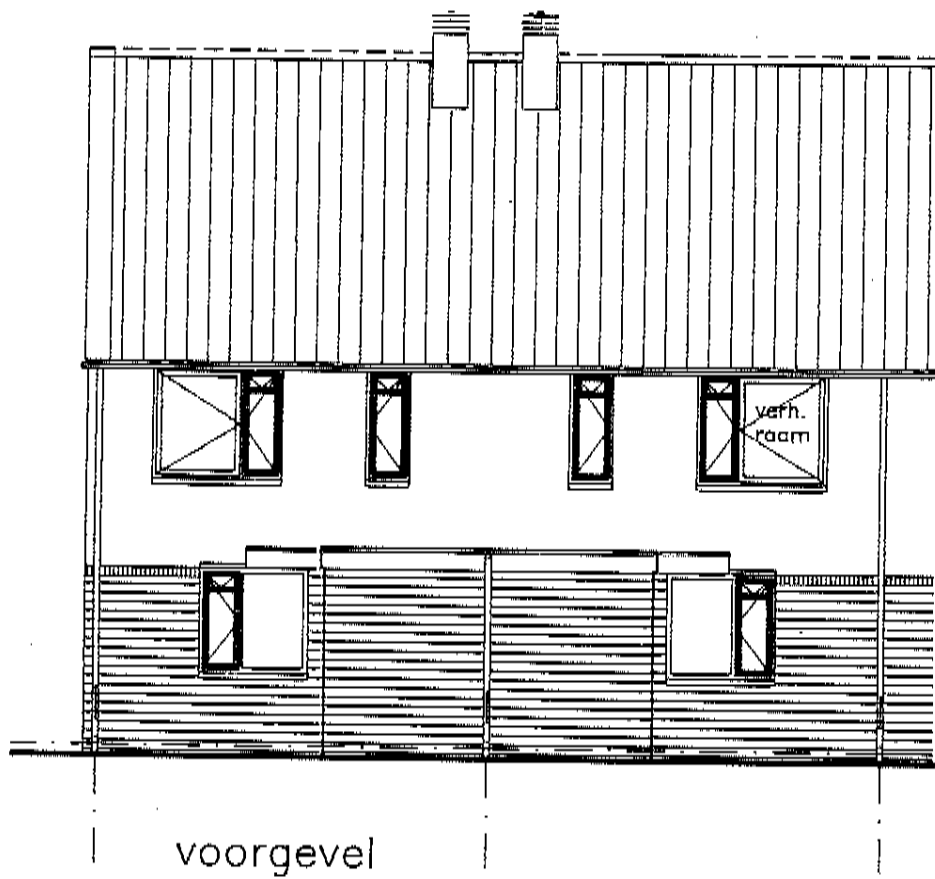


WONING TYPE A

BBT

BOUWBURO
H. TAUBER BV

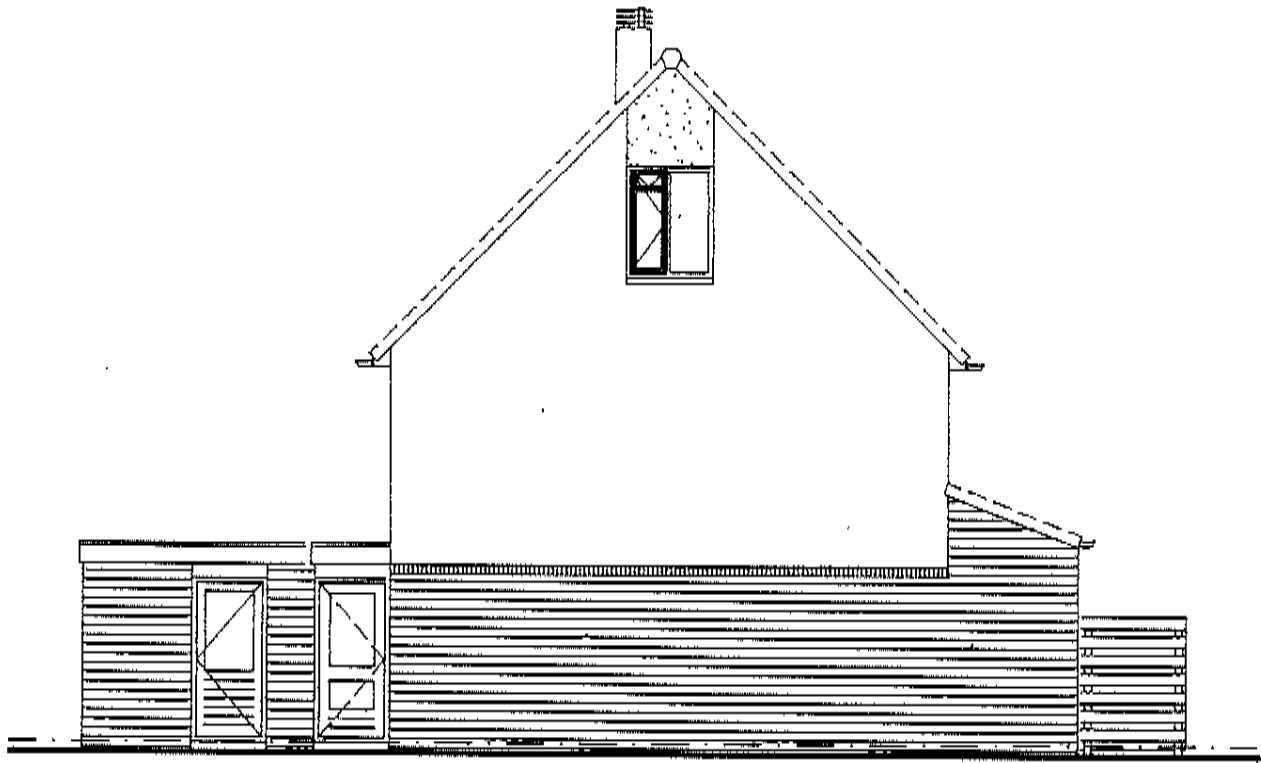

kopgevel B
 kopgevel A zonder raamkozijn op zolder

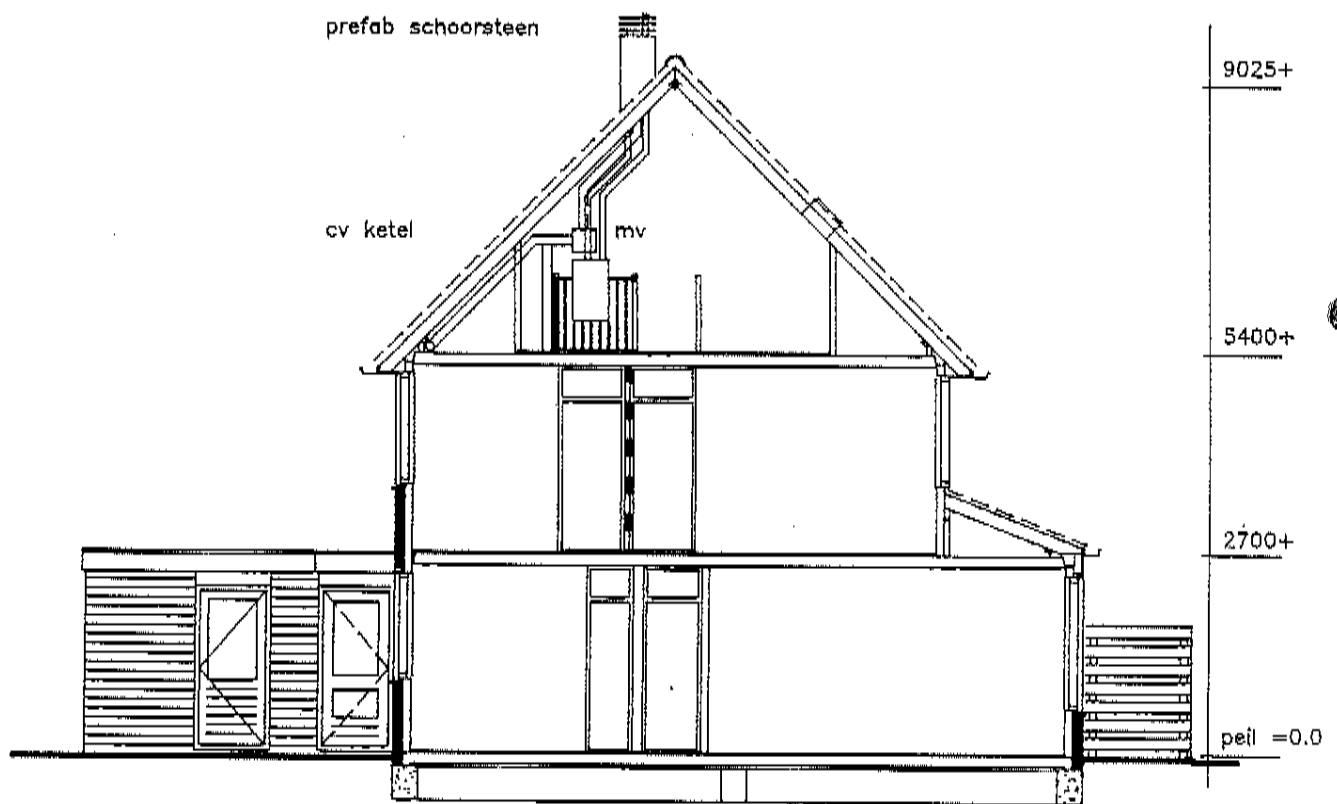

doorsnede